



JOINT USE PERMIT APPLICATION

FOR

ATTACHMENT ON POLES

Permit #

Location #


Proposed Attacher (Company):		Pole Owner: EPCOR	
<input type="checkbox"/> Supersedes Permit # or <input type="checkbox"/> New Application or <input type="checkbox"/> Pre-Design		Previous Permit # (if applicable):	
Attacher Statement (not required for Pre-Design): Work instructions and drawings have been assembled using Certified Design Standards and meet the safety requirements of Section 4 of Ontario Reg. 22/04.		Owner Statement: EPCOR Distribution Ontario Inc. has reviewed your request and agrees your proposal to supply / install equipment on the existing EPCOR pole line location identified below meets USF standards.	
Signature of Competent Person:		Signature of Competent	
Date:		Date:	
Contact Name of Applicant:		Engineering Technician (print):	
Phone:		Phone: 705-445-1800	
Email:		Email: @epcor.com	
Contact Name and Email of Attacher (company):		Fax: 705-445-0791	
Required by date for Permit Approval:		<input type="checkbox"/> Approved <input type="checkbox"/> Not Approved Comments:	
Applicant's Project / Reference #:		Manager Hydro Services: _____	
		Date: _____ Signature	
Request proposed attachments as follows (note specific quantity, size, line tension in kN and nature of proposed attachments):			
<input type="checkbox"/> Itemized below <input type="checkbox"/> See attached (reference internal number) drawing # _____			
New Streetlight Bracket - Yes/No		New Streetlight Circuit - Yes/No	
		New Traffic Light - Yes/No	
		New Communication Cable - Yes/No	
Other - Please Describe			
Lot #'s (in or between):		Conc. / Street #'s & Street Names:	
		County / Municipality:	
# New Pole Attachments:		# Poles Overlashed:	
		Pole Numbers:	
Provide Detailed Design Map / Diagram: <input type="checkbox"/> See below <input type="checkbox"/> See attached			
NOTE: A VALID ATTACHMENT AGREEMENT WITH EPCOR IS REQUIRED BEFORE ATTACHMENT APPLICATIONS CAN BE ACCEPTED.			
Drawings to include Title Block (name & address of Licensee, date, north point, drawing/project number and location of project), name and phone number of Project Manager, scale and dimensions: metric, scale size >= 1:1000, legend of symbols, key map and street names.			
Inspection by Attacher:		Verification by EPCOR:	
This certifies that the construction work has been completed and is consistent with the application and meets the safety requirement of Section 4 of Ontario Reg.22/04. The site has been left in a condition that presents no undue hazard.		Construction Verification Site Visit (check one): <input type="checkbox"/> Yes <input type="checkbox"/> No	
		If "No", provide sampling date:	
		Notes:	
Name & Position:			
Signature of Qualified Person:		Verification by (print):	
Date:		Date:	

EPCOR - Agreements

Email: customercare.ontario@epcor.com

Postal Mail: 43 Stewart Road, Collingwood, ON L9Y 4M7 | Telephone: 1-705-445-1800 | Fax: 905-532-4401

TITLE: JOINT USE POLE SEPARATION AND LOCATION

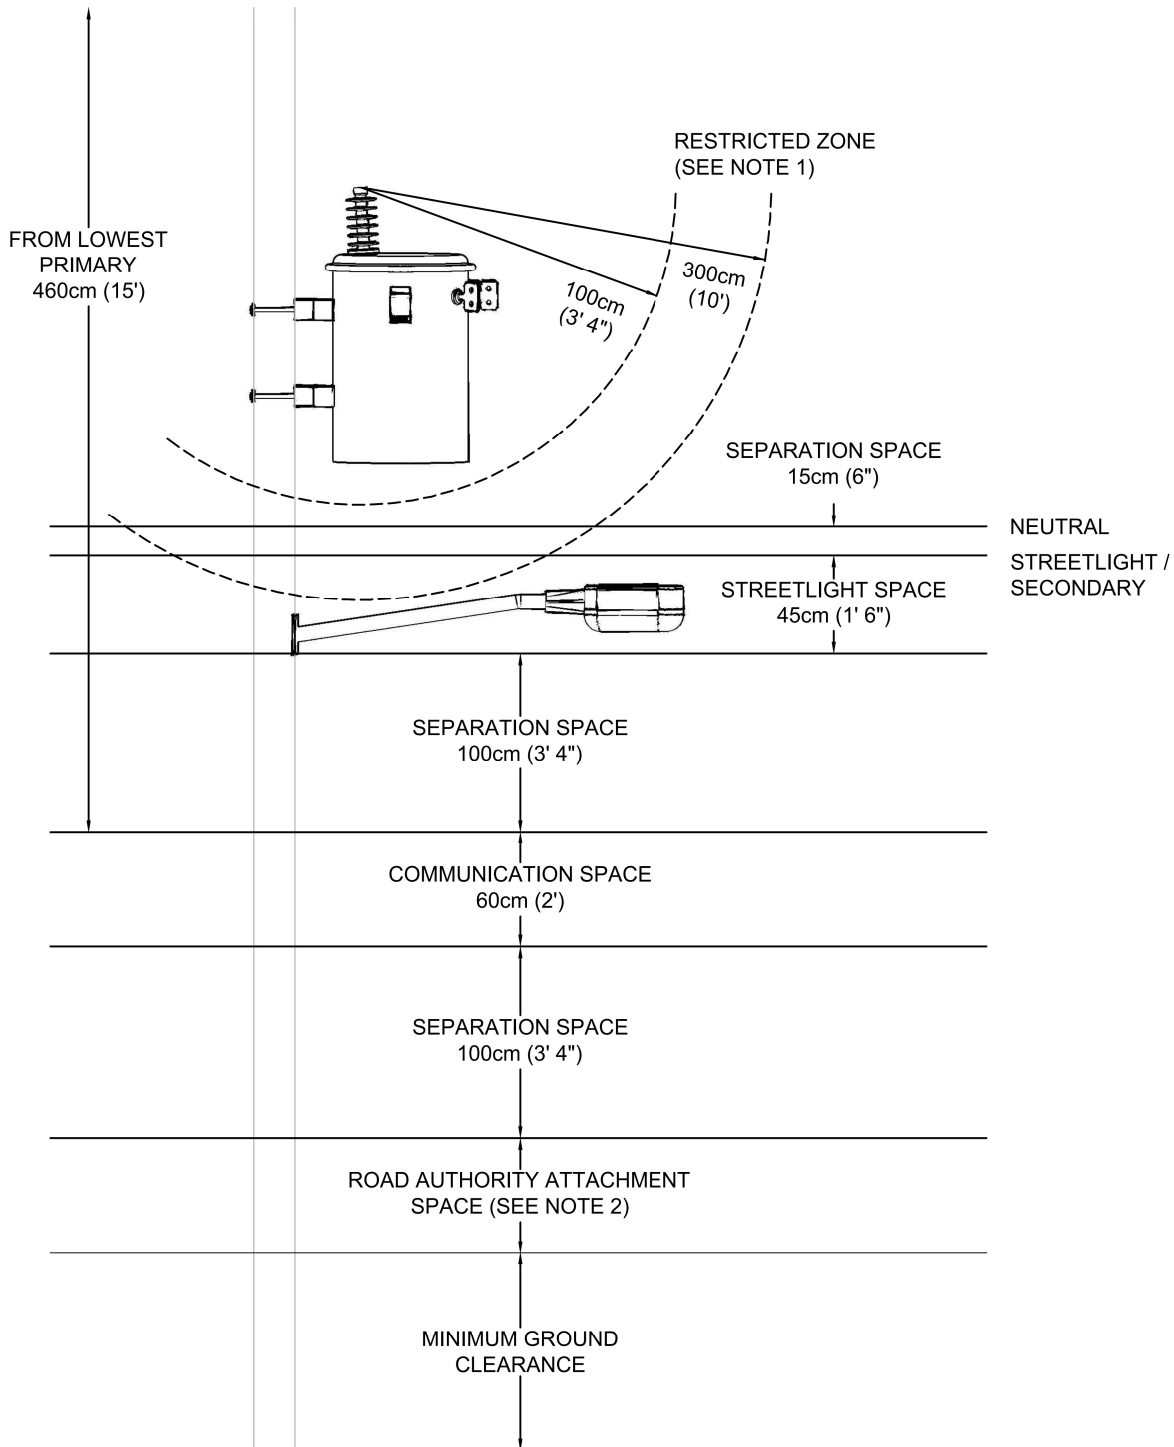

NOTES:

1. THE RESTRICTED ZONE DIMENSION MAY BE REDUCED TO 100cm (3' 4") PROVIDED THAT THE STREETLIGHT OWNER WARRANTS THAT ONLY QUALIFIED PERSONNEL SHALL BE PERMITTED TO INSTALL OR MAINTAIN THE LIGHT WITHIN THE RESTRICTED ZONE.
2. "ROAD AUTHORITY" MEANS THE MINISTRY OF TRANSPORTATION, A MUNICIPAL CORPORATION, BOARD, COMMISSION, OR OTHER RECOGNIZED BODY BEING IN CONTROL OF THE CONSTRUCTION, ALTERATION, IMPROVEMENT, MAINTENANCE AND REPAIR OF A HIGHWAY OR ROAD AND RESPONSIBLE THEREOF.